
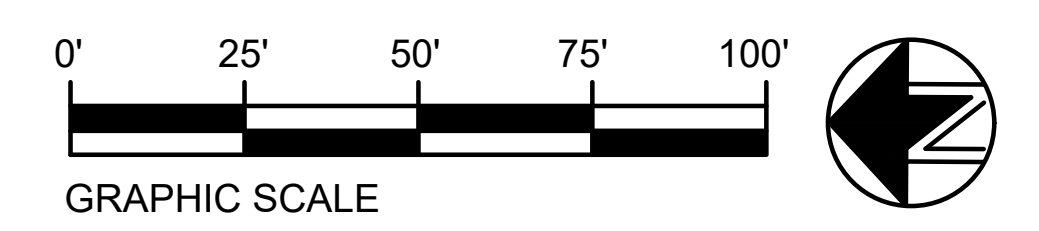


job	2227
dwn	R. SIVITZ
date	08-17-22
revisions	
	Revised 07-25-23

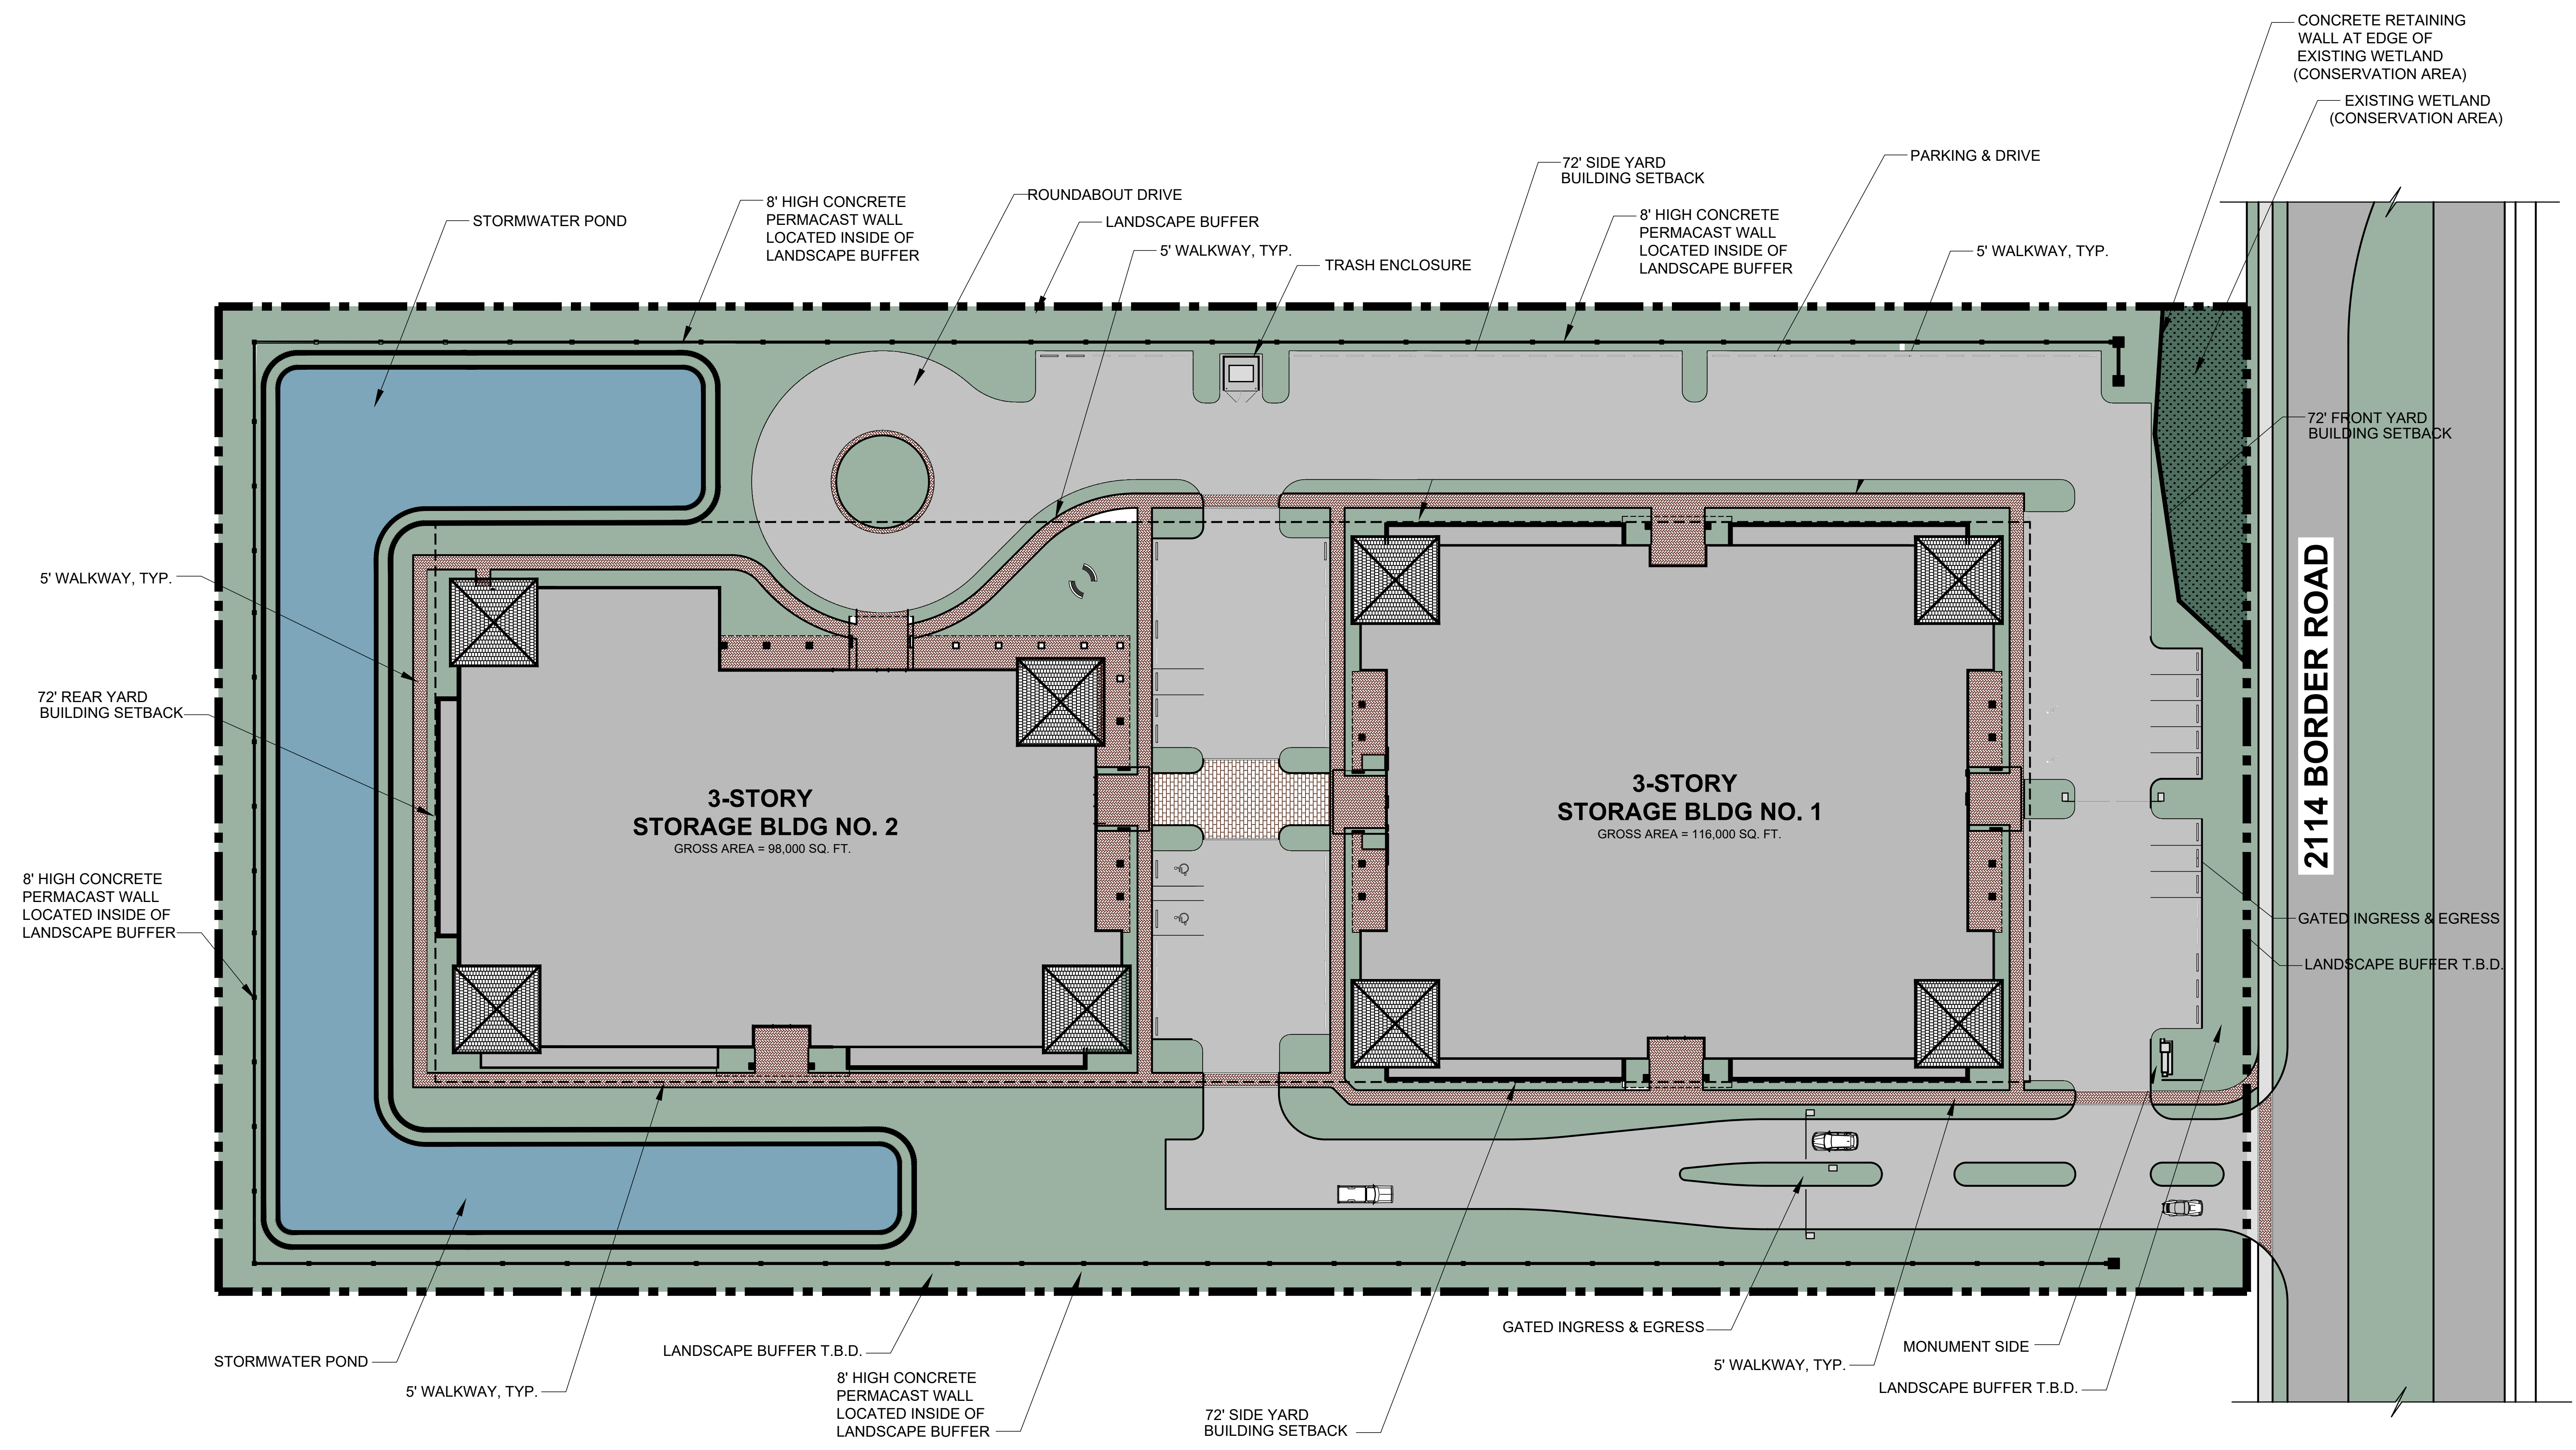

**PRELIMINARY SITE DEVELOPMENT CONCEPT PLAN**